


3.3

3. Improving the sound insulation between floors

3.3 Acoustic insulation with underfloor heating system

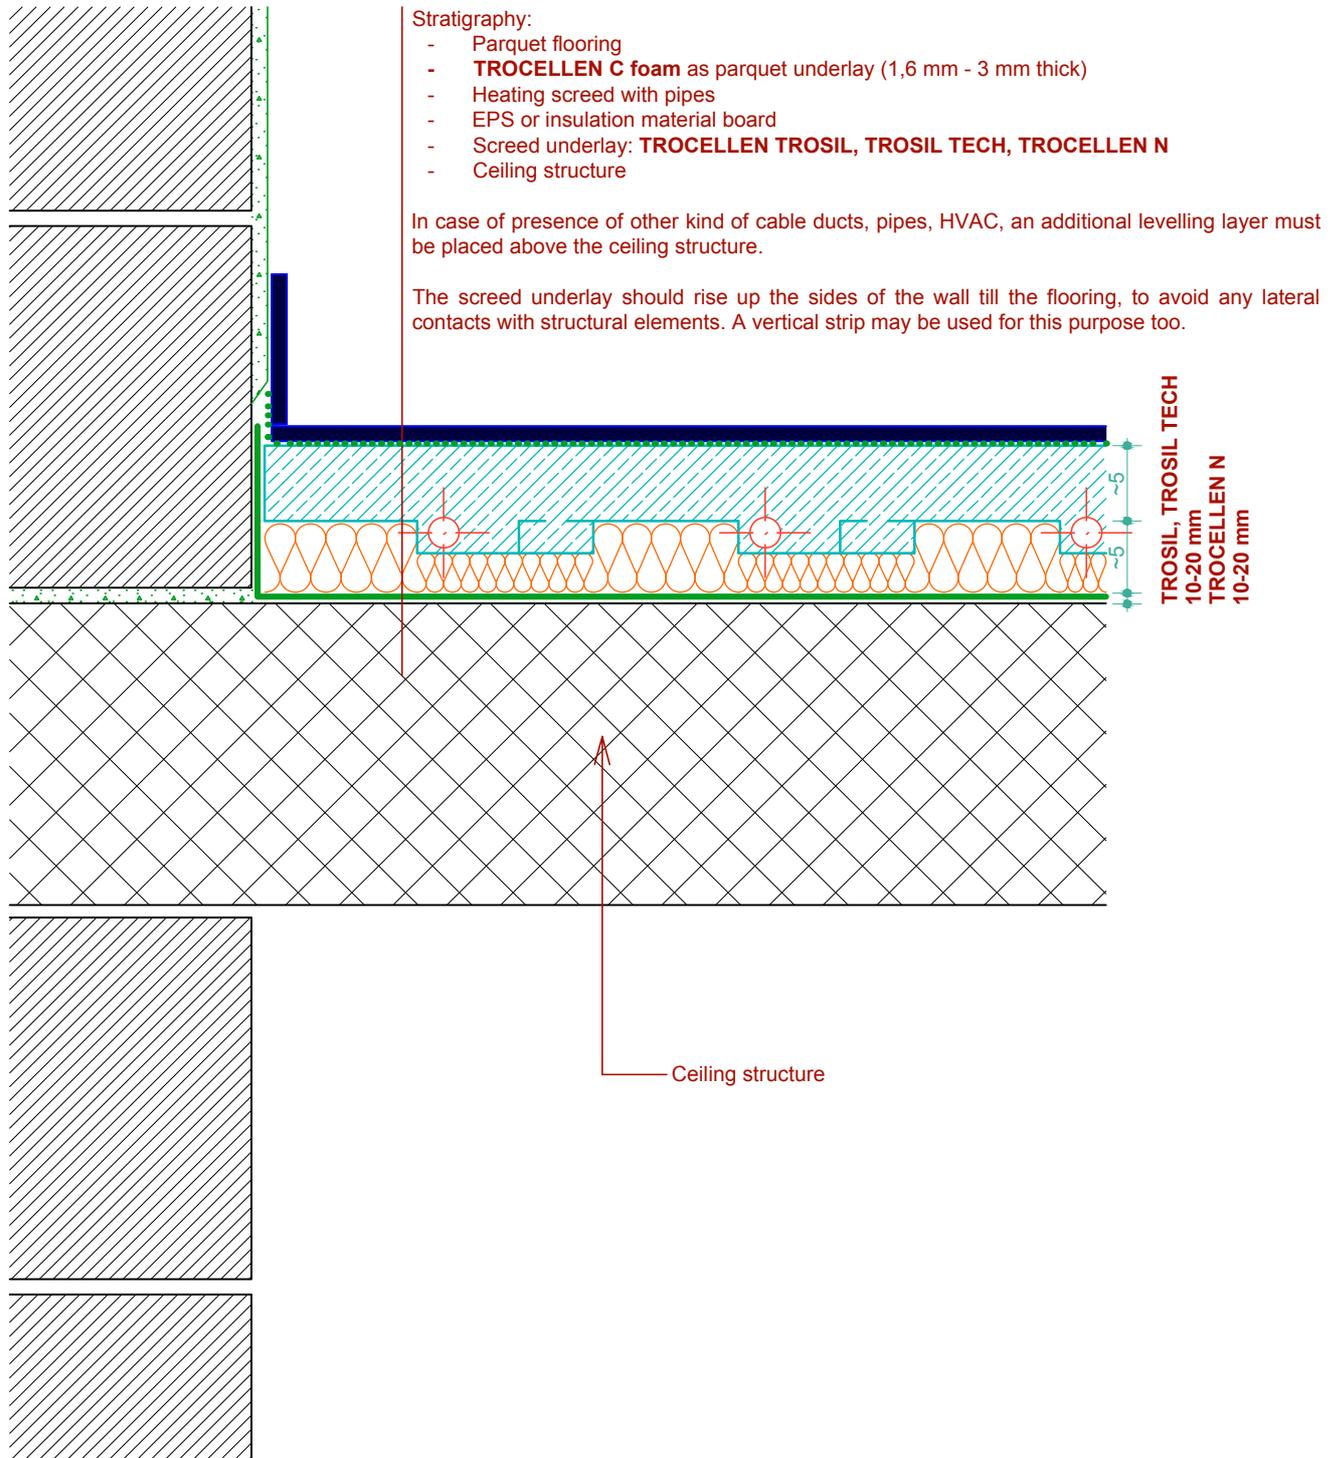

scale = 1:5